



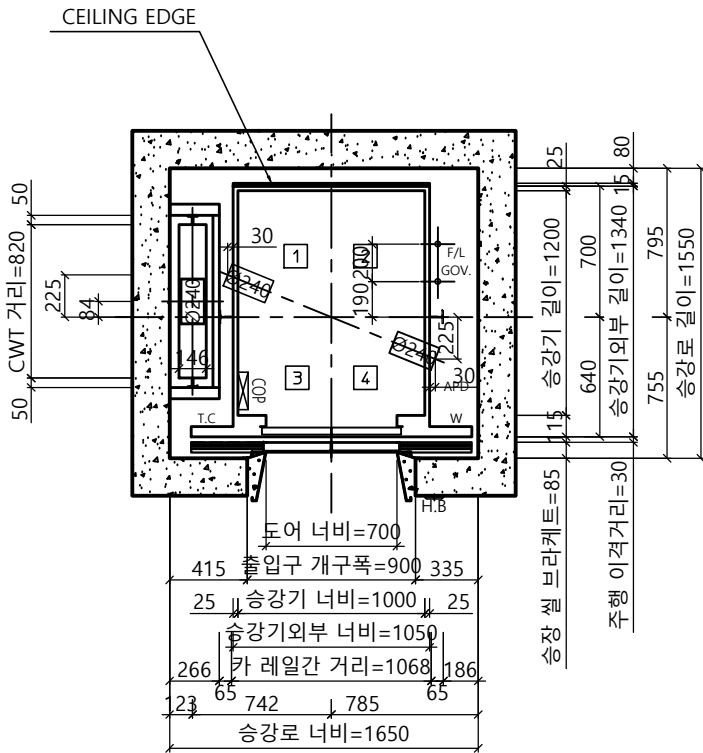


승강로 평면도

* 건축 기둥기 최소로 시공할 것
(건물 기둥기 오차로 인해 골조 할석
또는 막음 처리가 필요할 수 있습니다.)

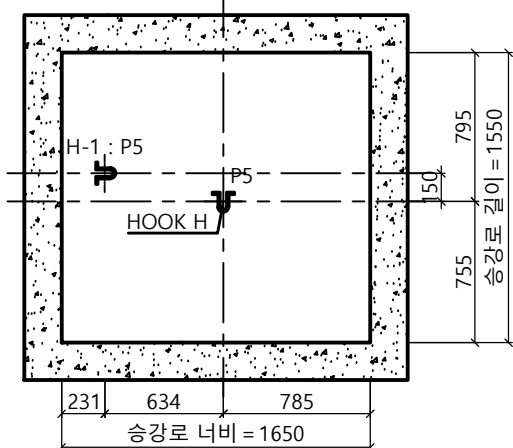


HOOK 시공 평면도

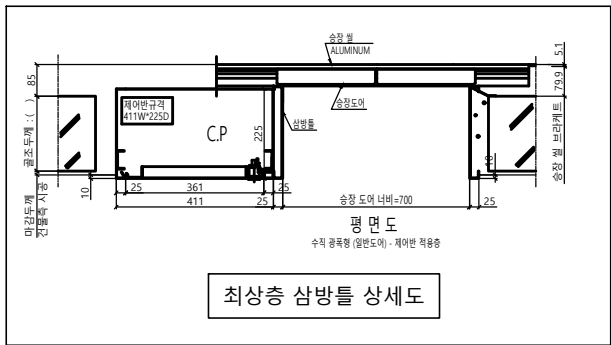


최상층 삼방틀 상세도

- <주의 사항>
- 1.최소 OVERHEAD 4200 필히 확보 요망
(미확보시 검사 필증 불가)
 - 2.현장 여건이 허용하는 경우, 현장 설치 및 차후 유지보수
용이성을 위하여 '권장 OVERHEAD 4600 이상' 확보 요망


승강로 단면도 (N/S)

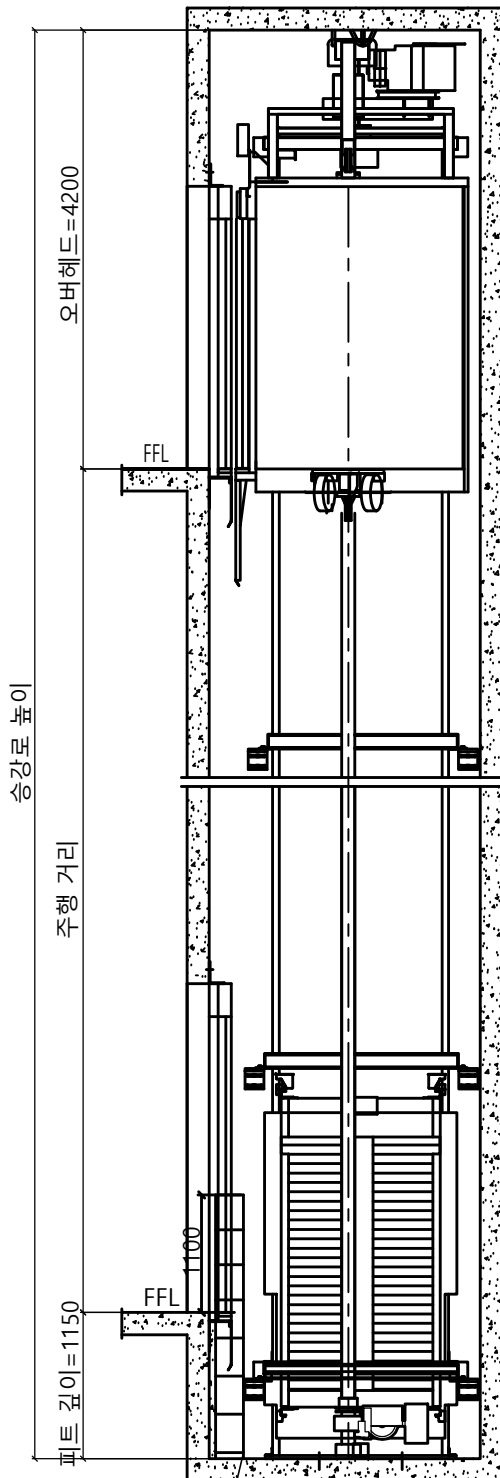

피트 사다리 (계약서 참조)

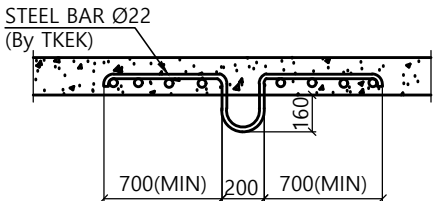

DETAIL OF HOOK "H"

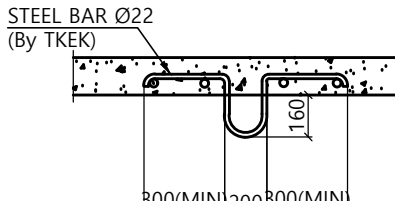

DETAIL OF HOOK "H-1"

계 약 정 보

타입	L450-CO1.0
용량 (인승)	450kg (6인승)
속도	1.0 m/sec
운행층수	
카 내부 크기	폭 1000 mm 깊이 1200 mm
홀도어 크기	폭 700 mm 높이 2100 mm

SPECIFICATION OF EQUIPMENTS

EL NO.	# 1
TRACTION MACHINE	
MAIN ROPE	
CAR SAFETY	
CAR GOVERNOR	
CAR RAIL	
COUNTERWEIGHT RAIL	
CAR WEIGHT (kg)	
OVER BALANCE (%)	
CWT WEIGHT (kg)	
CONTROL	Cerebellum-VF (1 Car System) VVVF Micro - Computerized type (W/IND)
OPERATION	Selective Collective Automatic Control
DOOR OPERATION	2-Panel Center Open Automatic Sliding Door
MOTOR CAPACITY	AC 4 (kw)
POWER CABLE	6mm² (항장거리 100m기준)
POWER SUPPLY	MAIN Ø 3 4선식 380 V 60 HZ

Force (kg)										
P1	P2	P3	P4	P5	P6	P7	P8	P9	Fx	Fy
650	300	1250	750	1500	4000	5230	4200	0	88	90

Construction requirement see
"EC040-JT Elevator Construction
Technical Specifications"(File
No.R000000295)

Force when safety gear operation



Project No.	P-2007-00077
Project Name.	enta200-MRL-L450-CO1.0
Unit No.	1
Signature and stamp for approval:	

02	
01	

도면명	승강로 평면도 기계대 평면도	Version	Scale
		0	1:35

TKE	TK Elevator Korea Ltd.	Page/Pages	/
-----	------------------------	------------	---

	Signature	Date	REF No.
작성		2023-05	
담당			Drawing No.
검토			enta200-L450-CO1.0
승인			

